


±0.85

±4.45

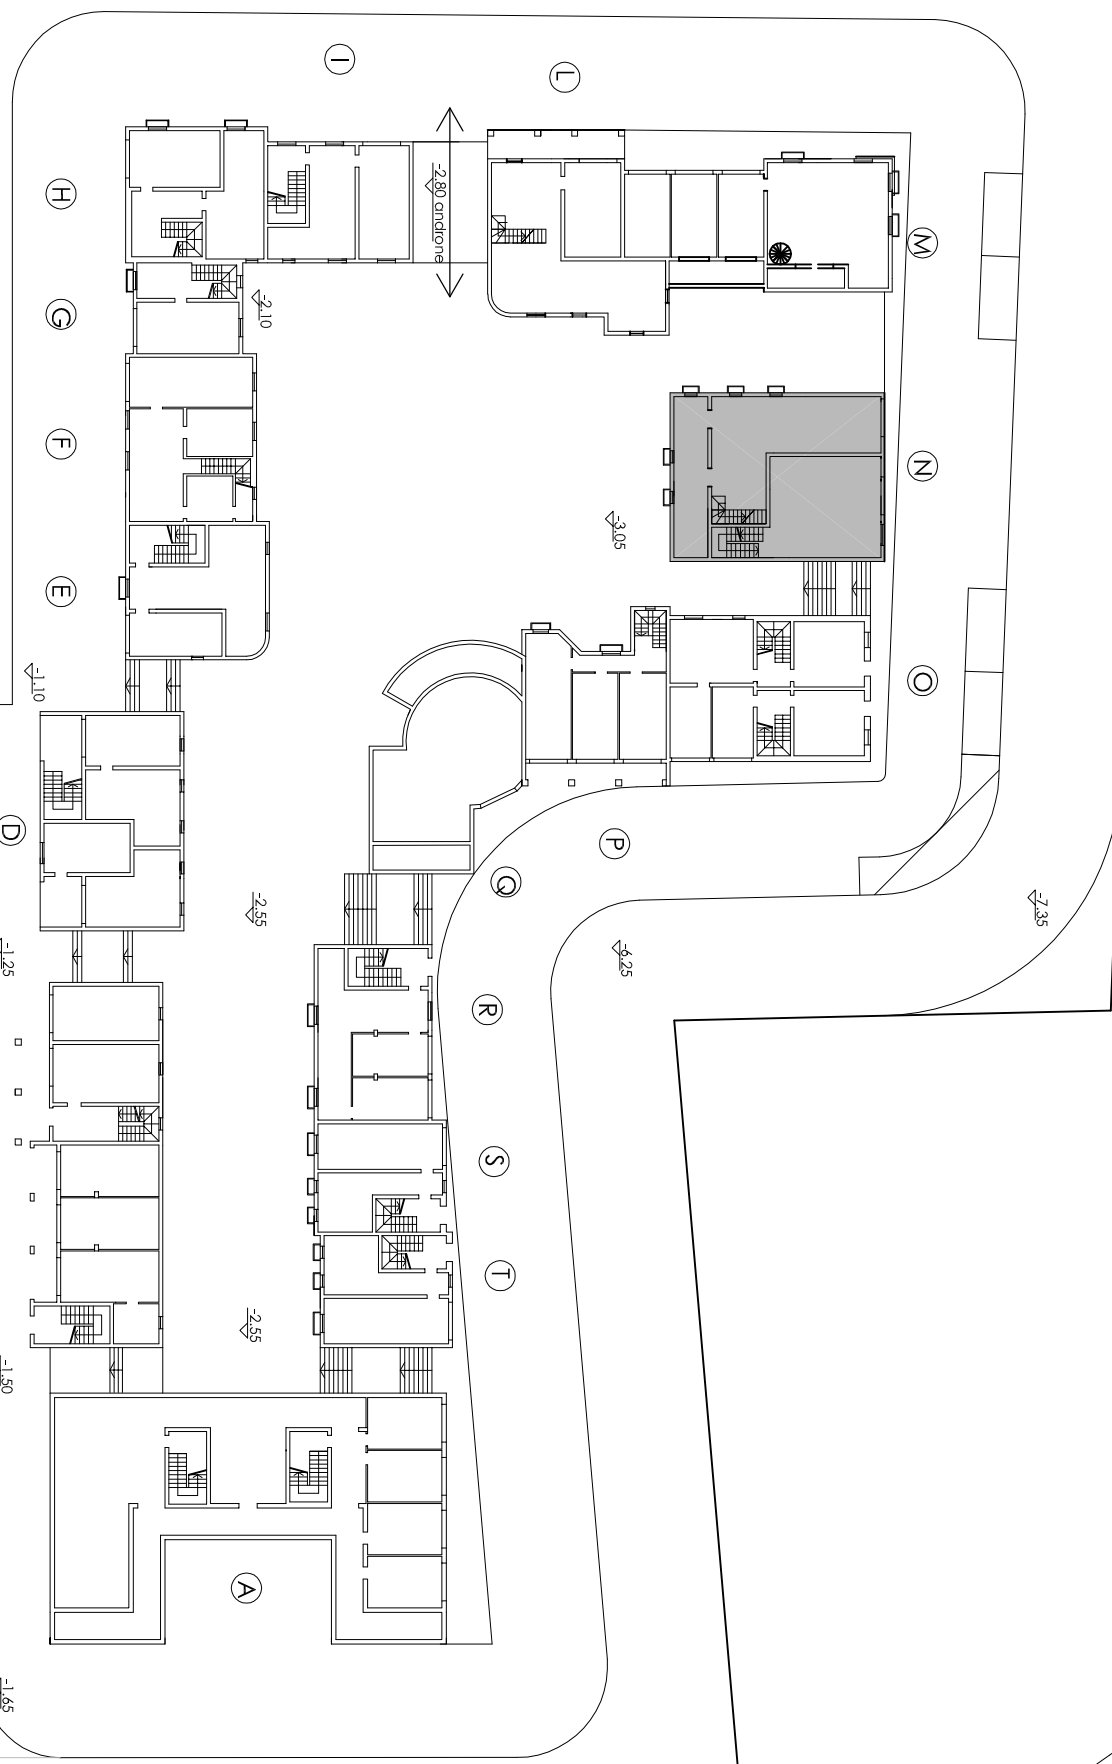

Strada di Piano

PIANTA GENERALE BORGO
1:500

±1.85

±4.40